


FLOOR PLAN

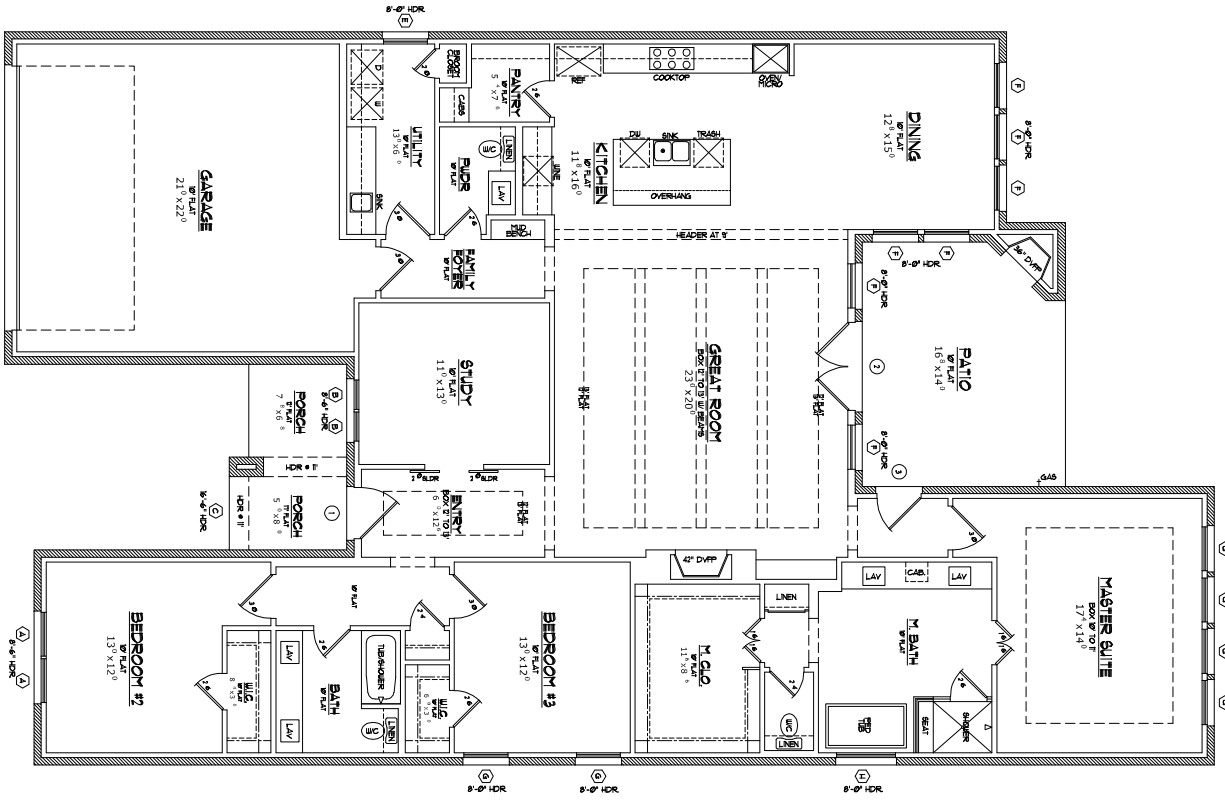

1/4" = 1'-0"

AREAS:

APPROXIMATE LIVING	2688 sq
COVERED PATIO	214 sq
PORCH	50 sq
SCREENED	522 sq
APPROXIMATE TOTAL AREA	3483 sq
BASE	3483 sq

WINDOW SCHEDULE

QTY	MARK	SIZE	REMARK
2	A	3'-6"	CASSETTE DOUBLE
1	B	3'-6"	WOOD CL. TRIMED
1	D	1'-6"	WOOD CL. TRIMED
1	E	3'-6"	WOOD CL. TRIMED
1	F	3'-6"	WOOD CL. TRIMED
1	G	3'-6"	WOOD CL. TRIMED
1	H	3'-6"	WOOD CL. TRIMED

EXTERIOR DOOR SCHEDULE

QTY	MARK	SIZE	REMARK
1	1	3'-6"	DECORATIVE FRONT DOOR
1	3	3'-6"	FR. DOOR
1	4	3'-6"	OTHER REFRIGERATOR

REV. FINALS 02-23-24



CREST
RESIDENTIAL DESIGN
www.crestresidentialdesign.com

LOT 3 BLOCK 1 BARBER CREEK ESTATES
JERICHO CUSTOM HOMES
3621 BARBER CREEK CT. FT. WORTH, TX

These plans are the property of Crest, and are not to be reproduced without the written permission of Crest. Purchases of these plans are for the structure one time only. Builder/Owner shall verify and check all details. Any change to these plans shall be made by the Designer's liability not to exceed the cost for plans. Crest Residential Design
DRAWN BY: DAN
DATE: 10-07-23
REVISION 1
REVISION 2
CHECKED BY: DMT
DATE: